


Sub 1
NCS
SA1
SA2
SM
SN1
SN2
SN3
SN4

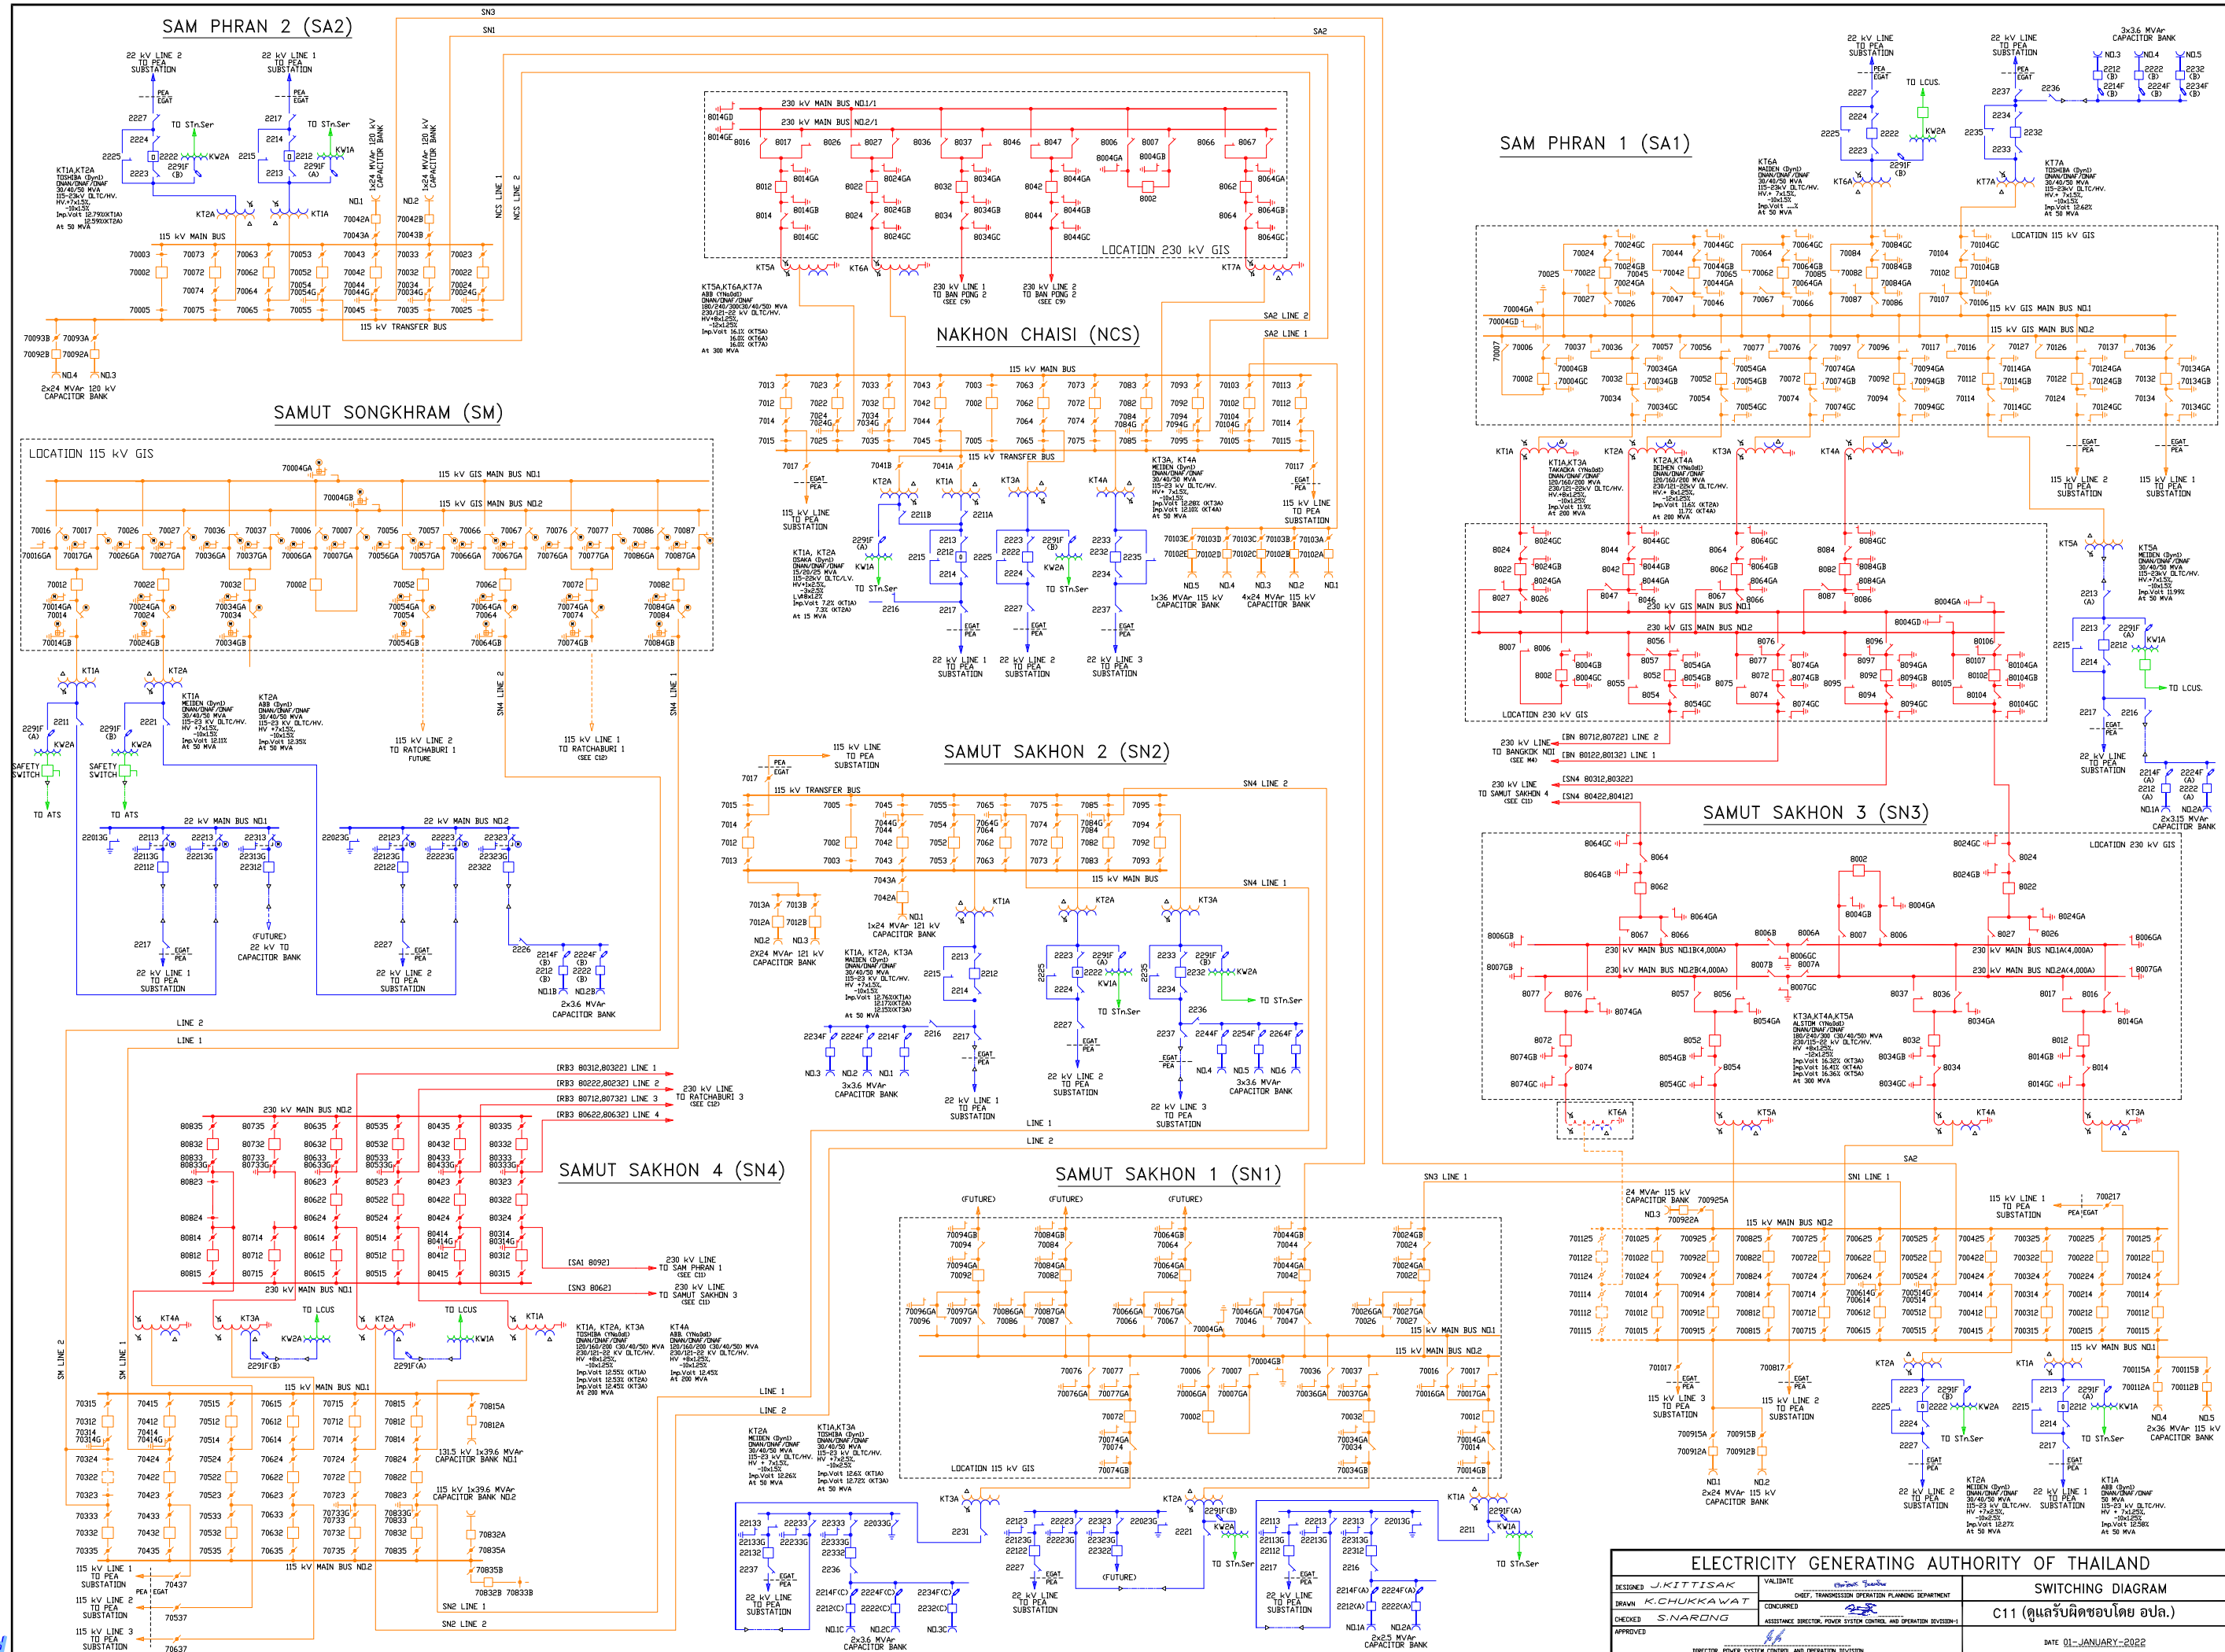

ELECTRICITY GENERATING AUTHORITY OF THAILAND		SWITCHING DIAGRAM	
DESIGNED J.KITTISAK	VALIDATE	CHIEF, TRANSMISSION OPERATION PLANNING DEPARTMENT	C11 (ดูแลรับผิดชอบโดย อ.บ.)
DRAWN K.CHUKKAWAT	CONCLUDED	ASSISTANCE DIRECTOR, POWER SYSTEM CONTROL AND OPERATION DIVISION-1	
CHECKED S.NARONG	APPROVED		
DATE 01-JANUARY-2022			

